
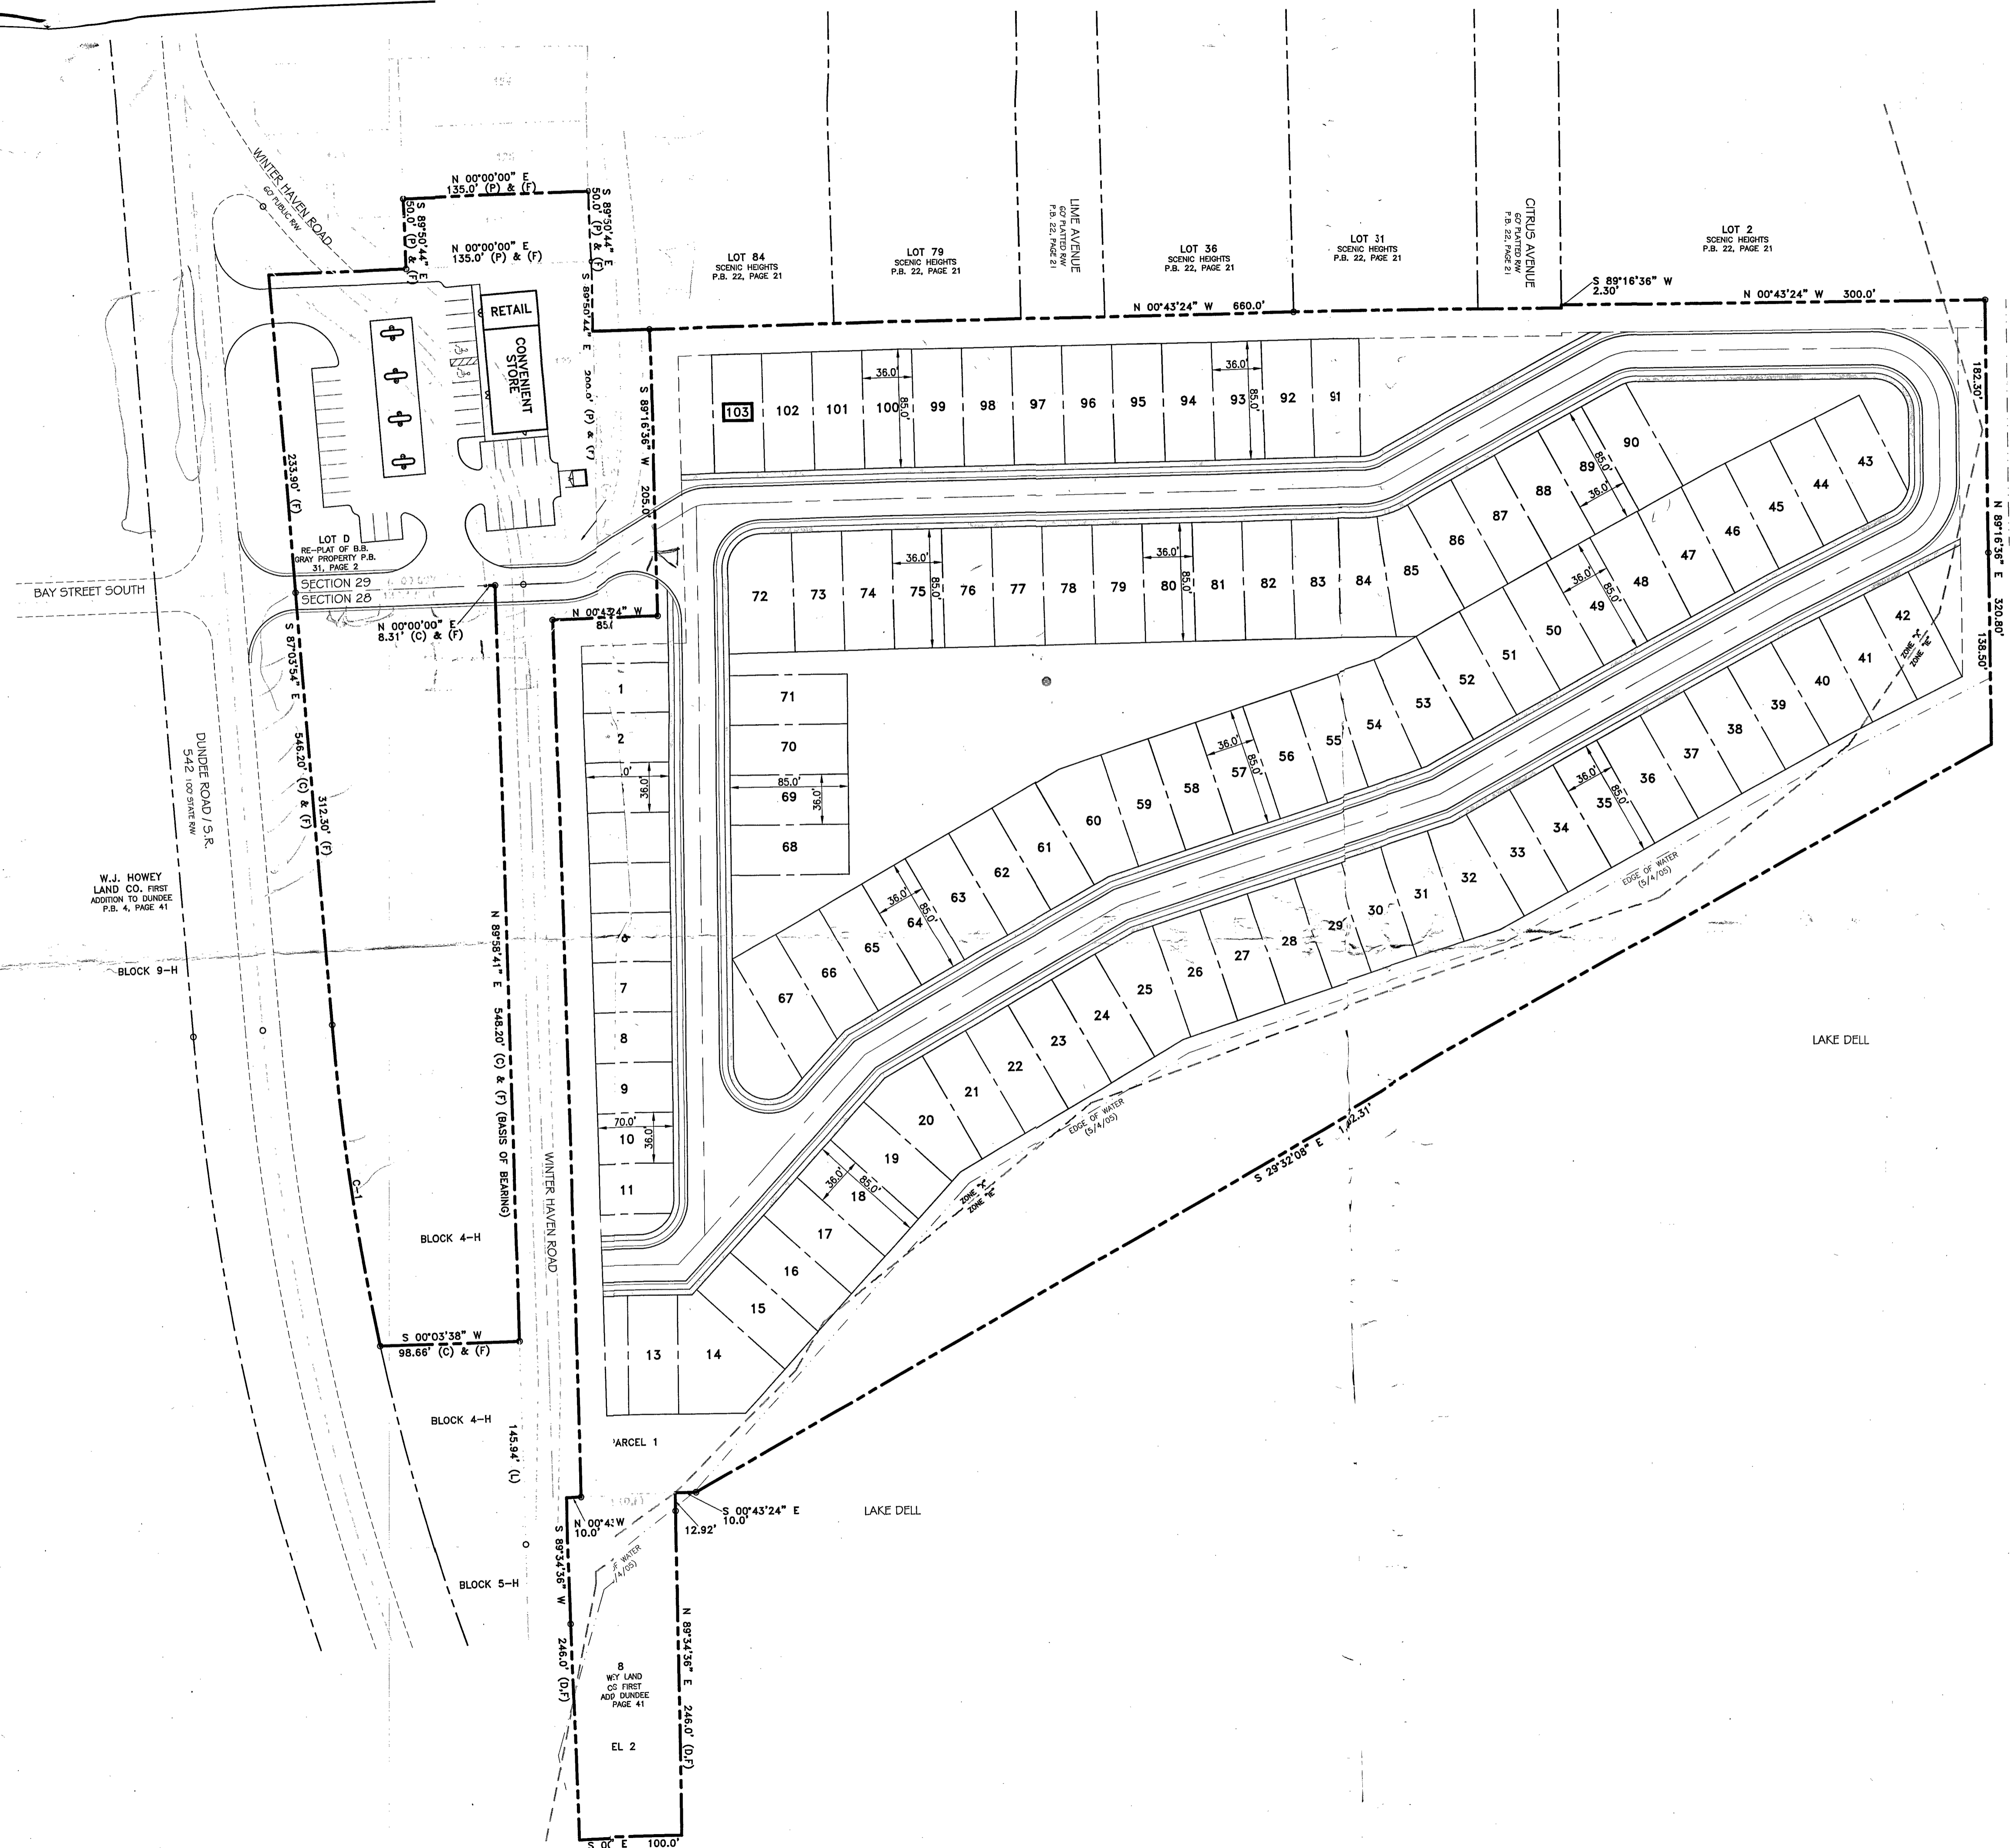


08-090 Junior Jackson - Haines City, 08-090.dwg \\c:\projects\08090-CONCEPT2.dwg, layout1, 6/20/2008 10:55:09 AM, User10

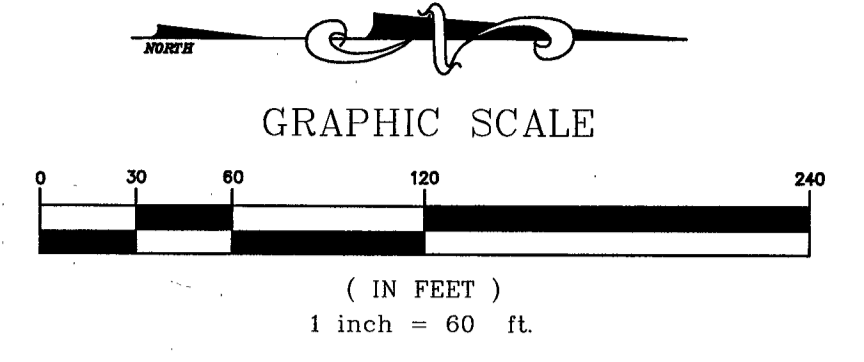

DATE	REVISION	MARK
6/12/08 <td>DATE <td>SCALE 1:60 </td></td>	DATE <td>SCALE 1:60 </td>	SCALE 1:60
	CHECKED JMS <td>DRAWN BB </td>	DRAWN BB
	DESIGNED JBB <td>DRAWING 8090-CONC </td>	DRAWING 8090-CONC
	DESIGNED JBB <td>DRAWING 8090-CONC </td>	DRAWING 8090-CONC

SCHULKE, BITTLE & STODDARD, L.L.C.
 CIVIL & STRUCTURAL ENGINEERING · LAND PLANNING · ENVIRONMENTAL PERMITTING
 CERTIFICATION OF AUTHORIZATION NO.: 00008688
 1717 INDIAN RIVER BLVD., SUITE 201 VERO BEACH, FLORIDA 32960
 TEL 772 / 770-9622 FAX 772 / 770-9496 EMAIL sbseng@bellsouth.net

CONCEPTUAL PLAN 2

JUNIOR JACKSON
 HAINES CITY

ENGINEER CERTIFICATION
 JOSEPH W. SCHULKE
 FL. REG. NO. 47048
 ADAM B. BITTLE
 FL. REG. NO. 57286
 WILLIAM P. STODDARD
 FL. REG. NO. 57605

DATE: SHEET 1 PROJECT NO. 08-090